


配置図 兼 屋根伏図


S=1:500

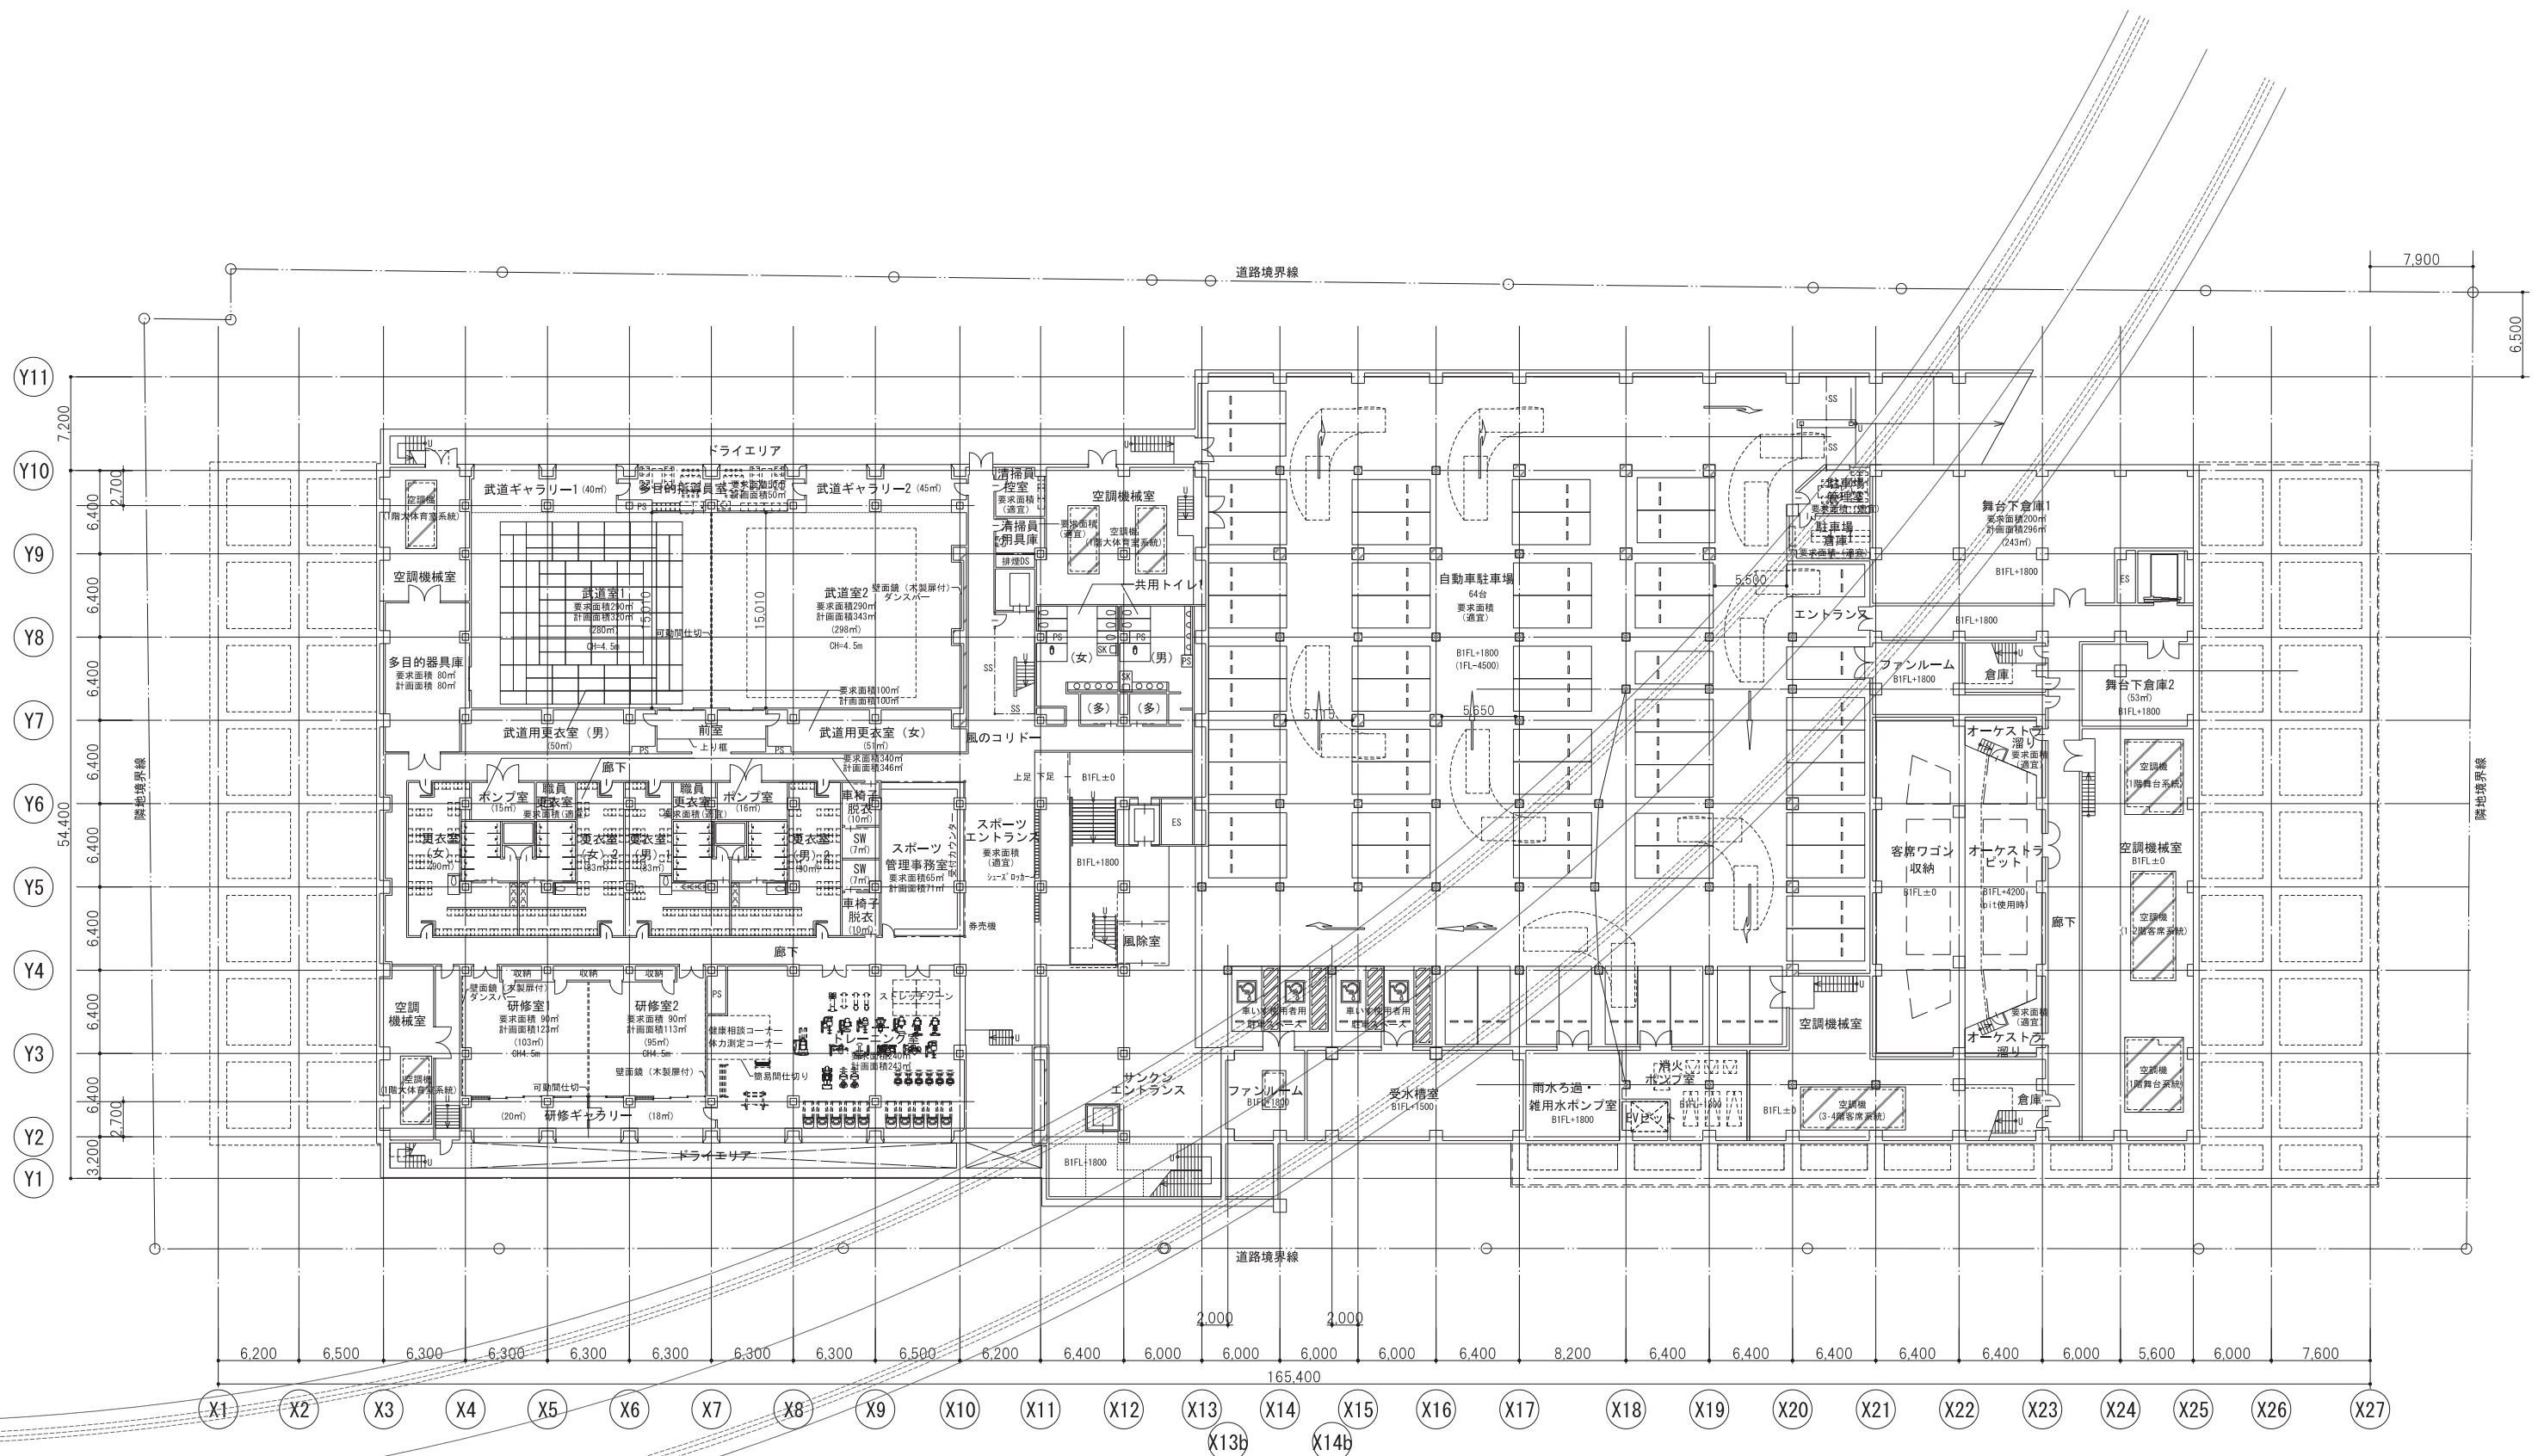

地下1階平面図


S=1:500



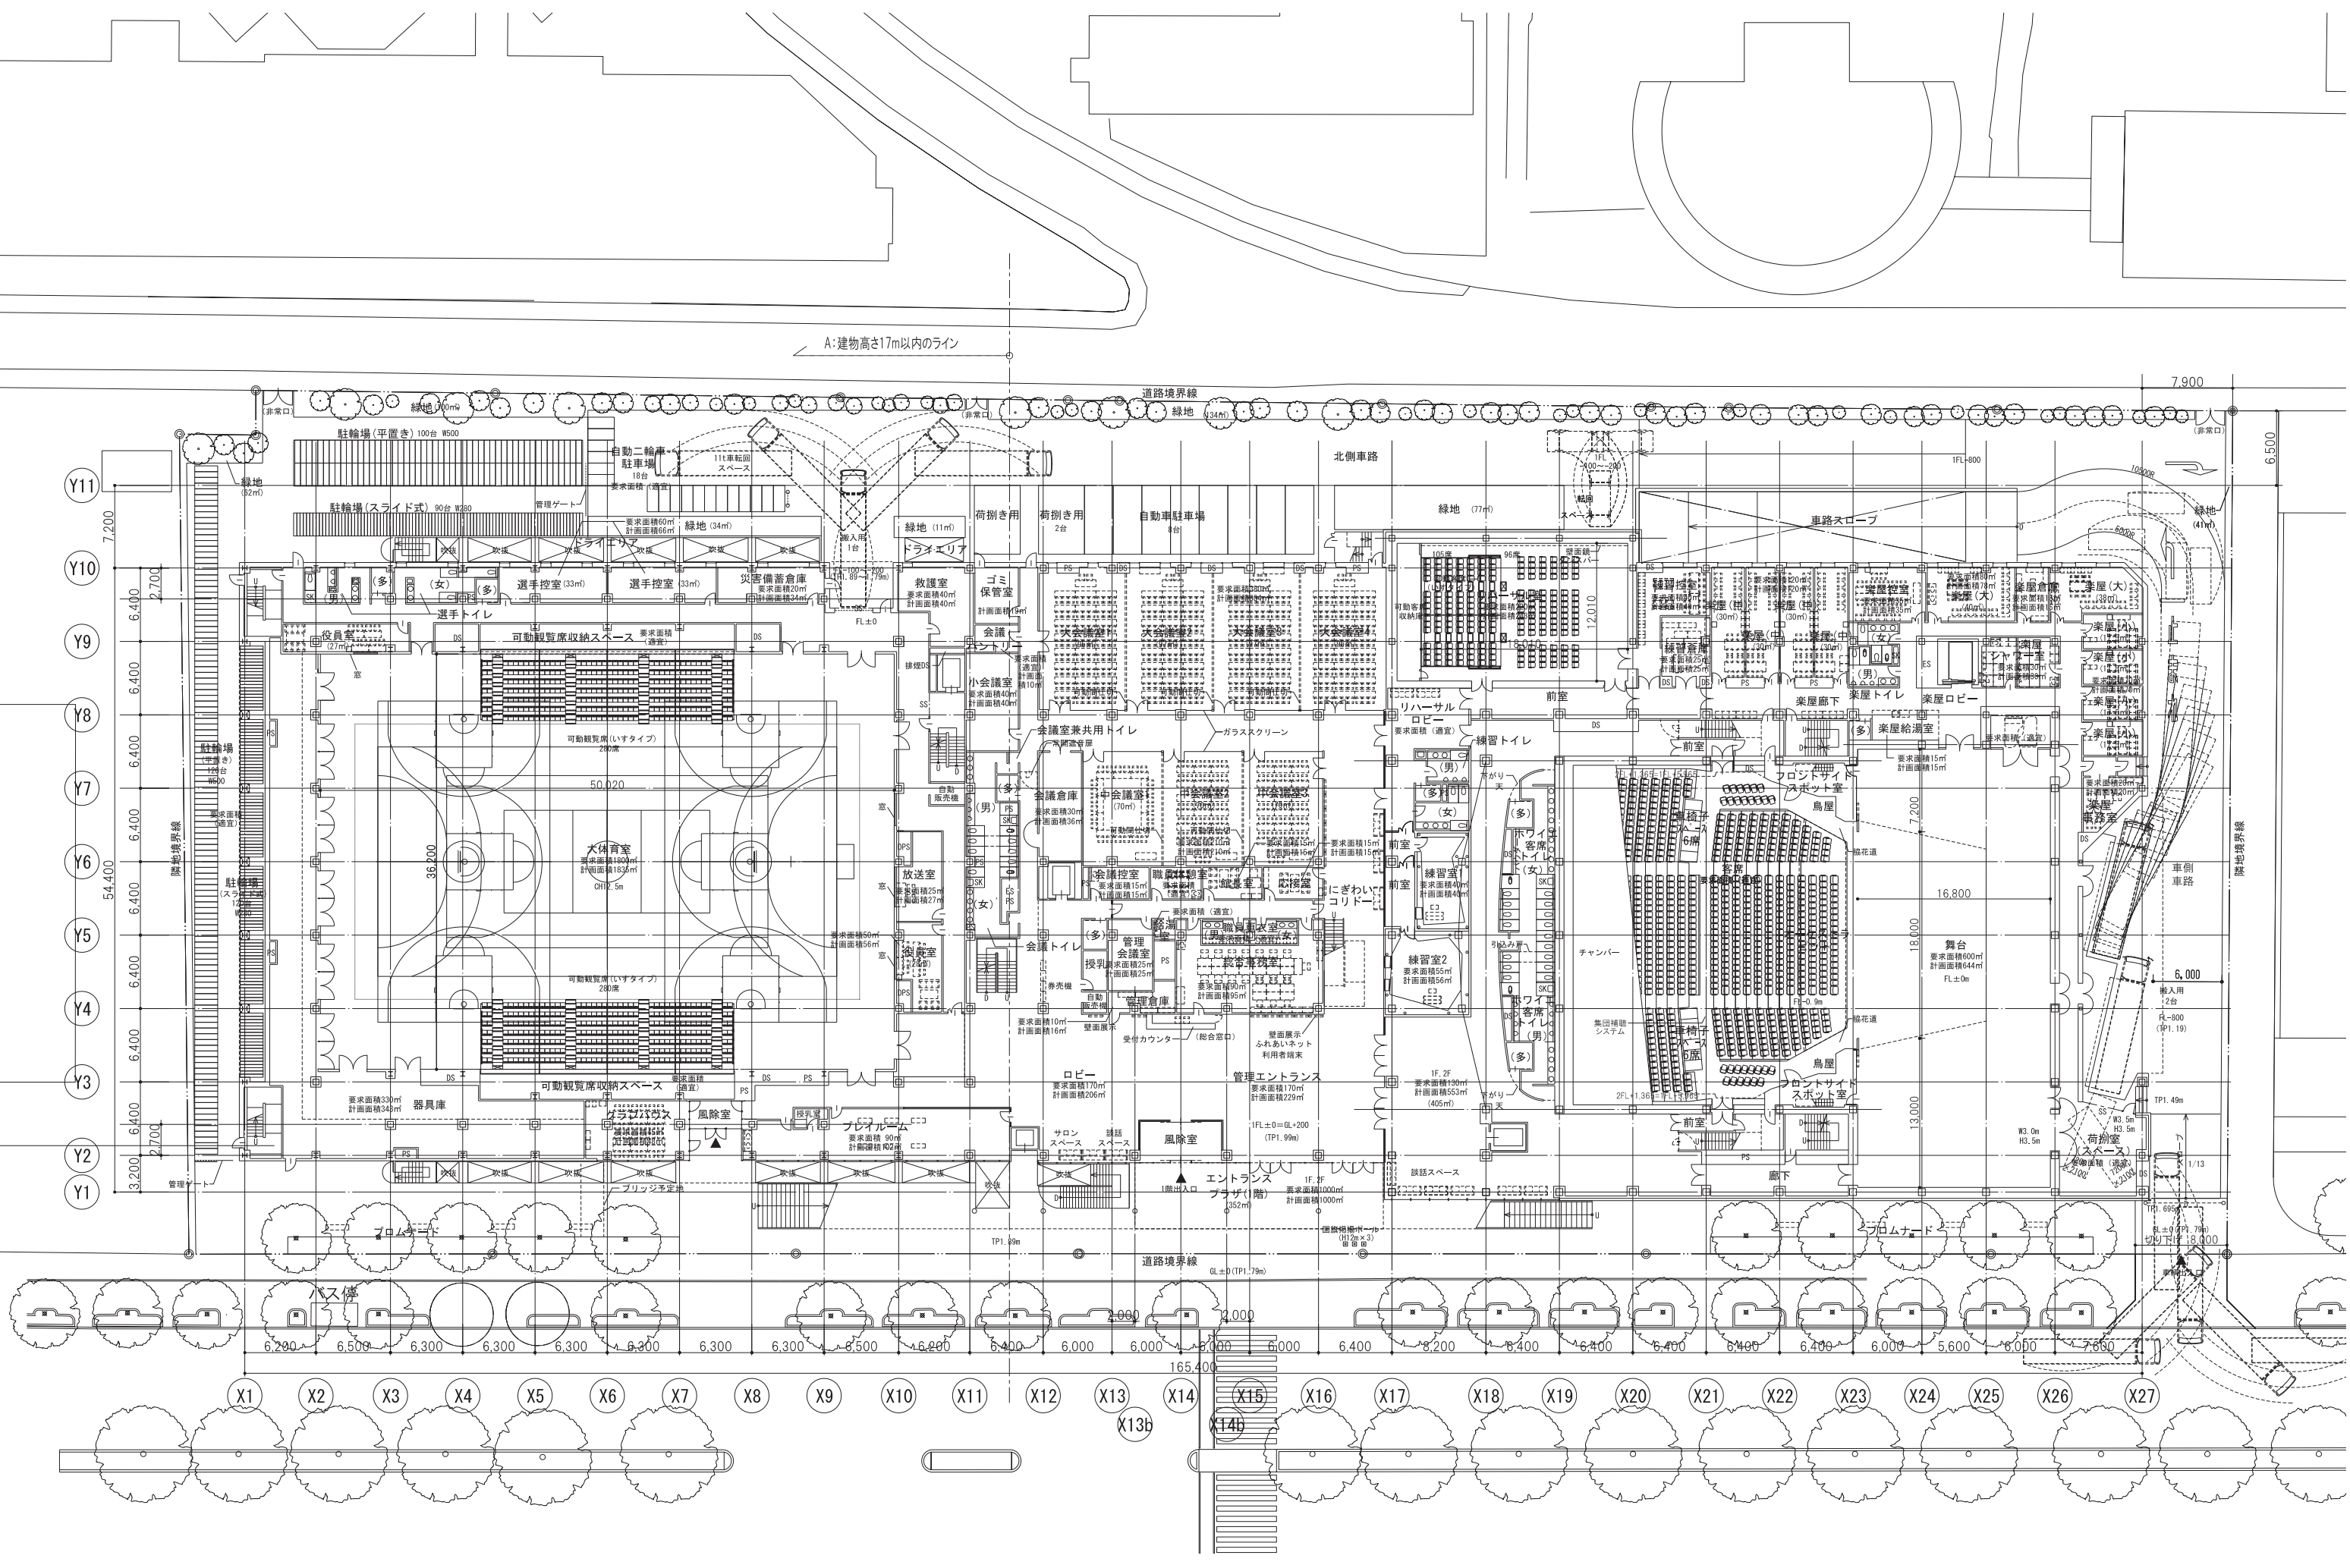


1階平面図

S=1:500

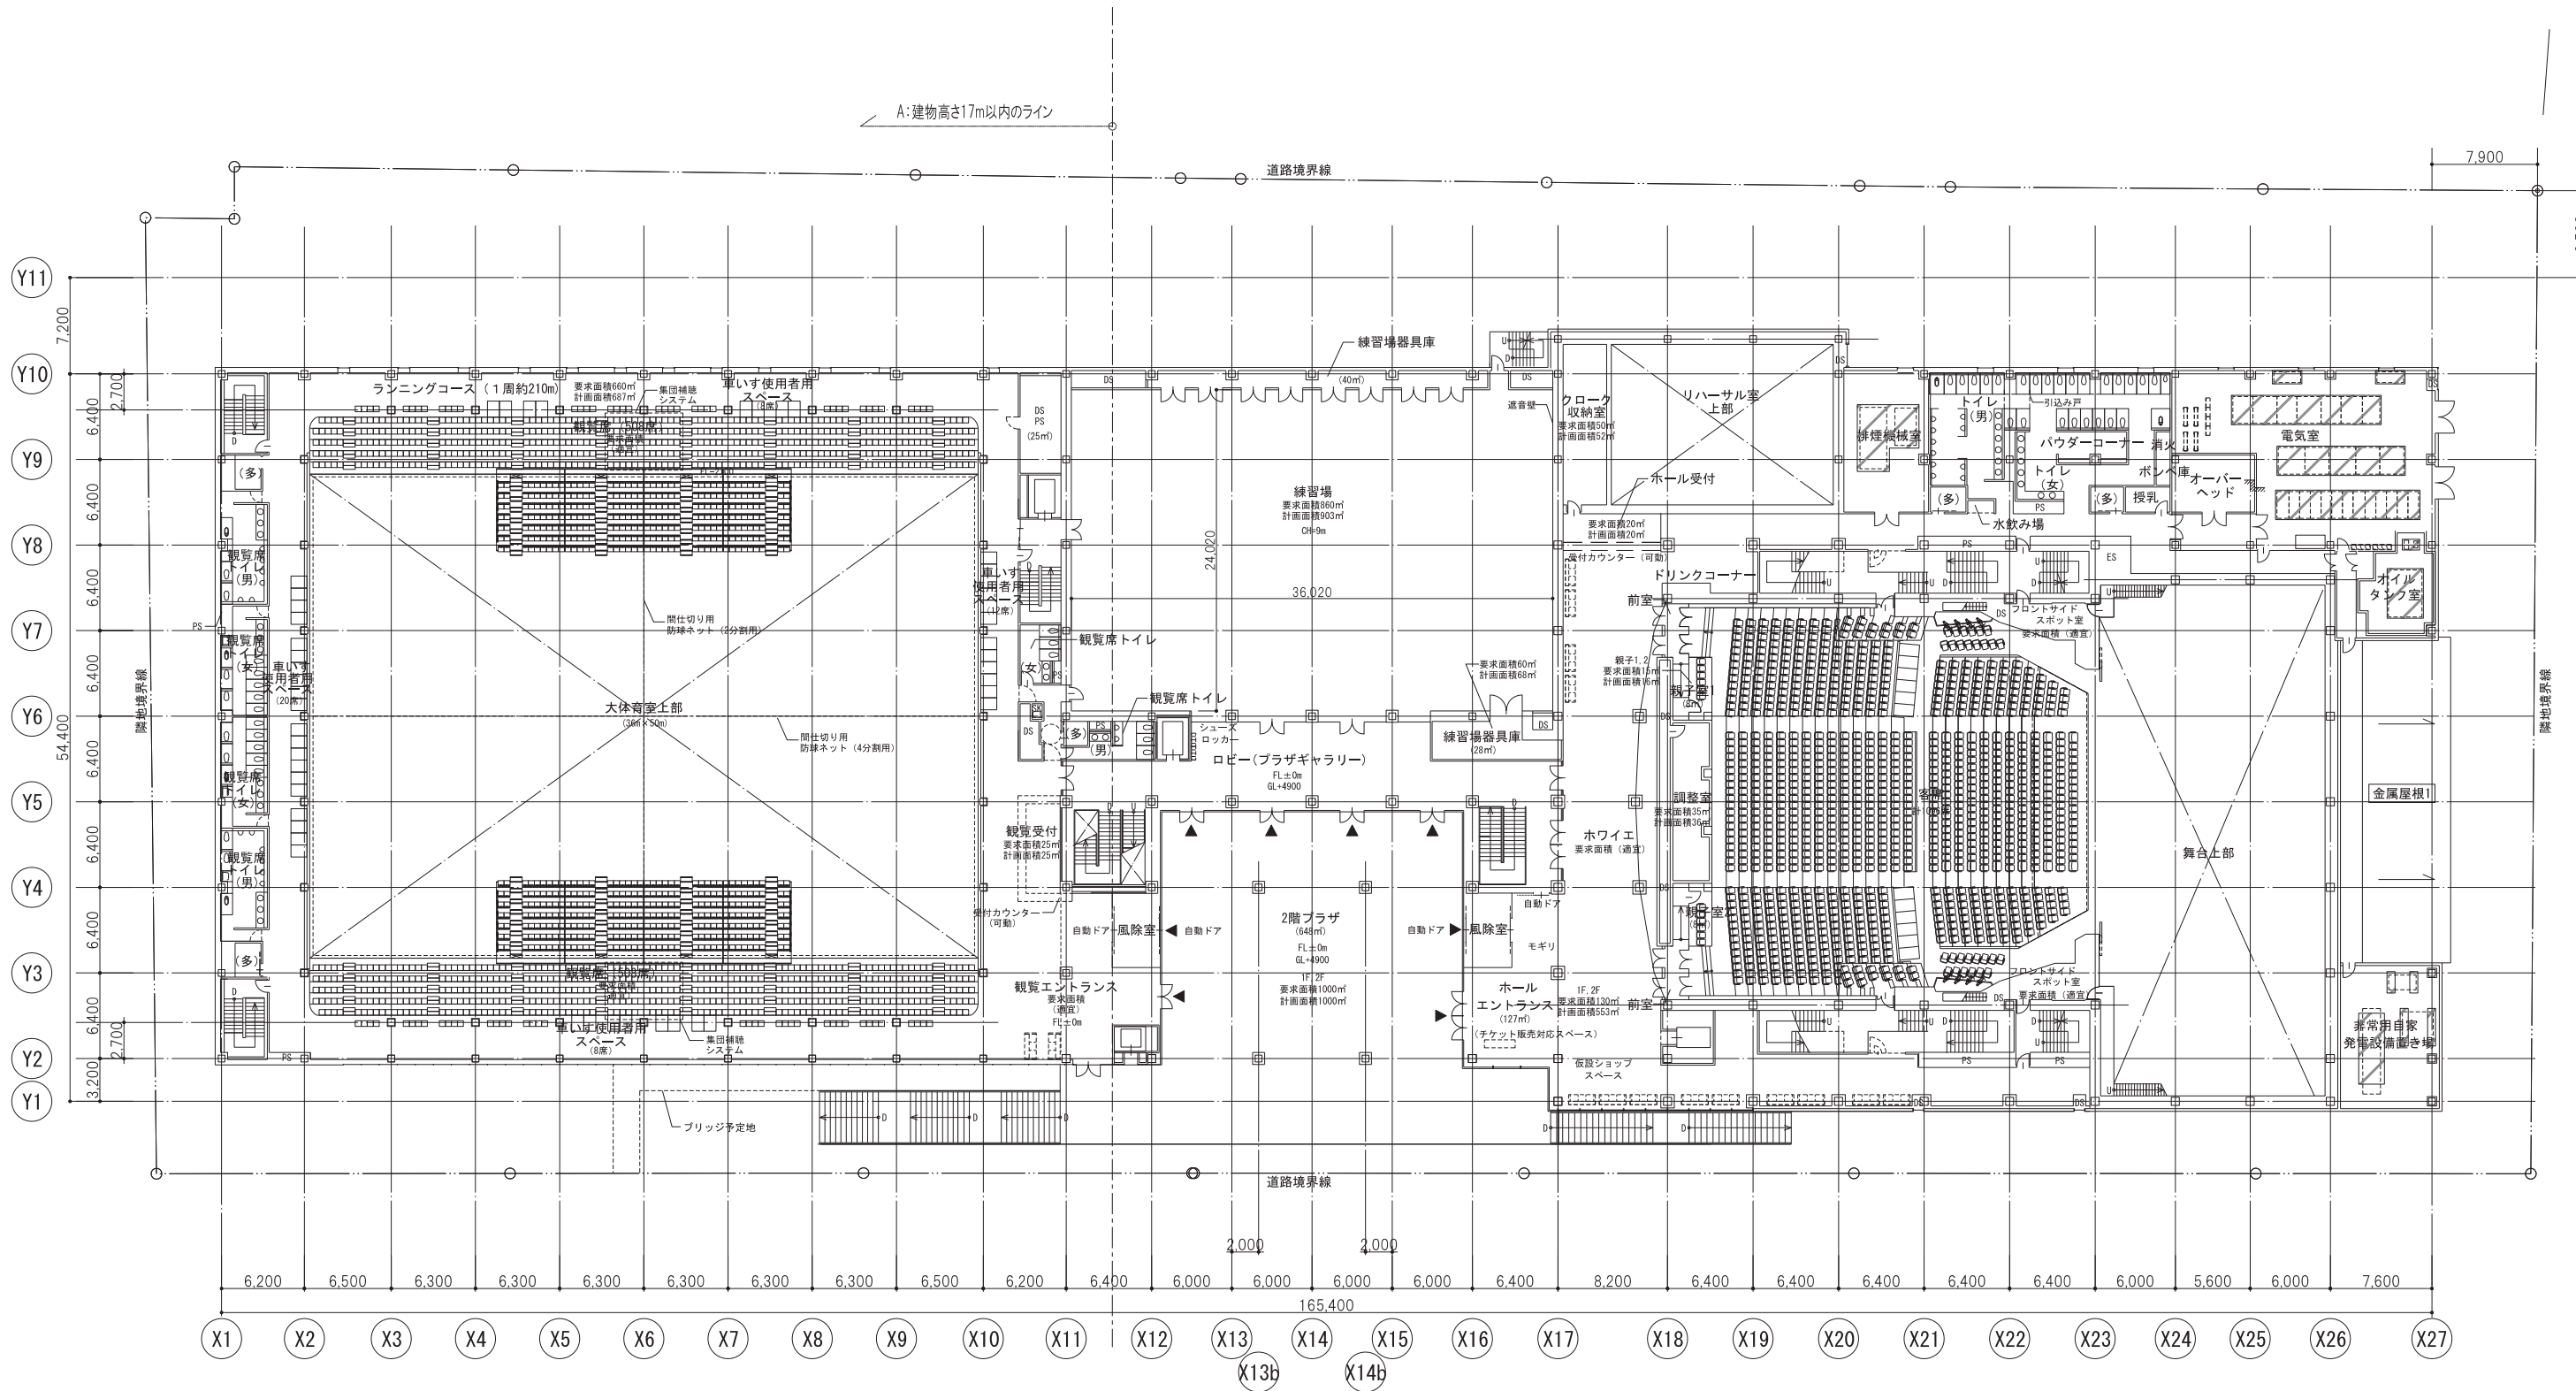

2階平面図


S=1:500

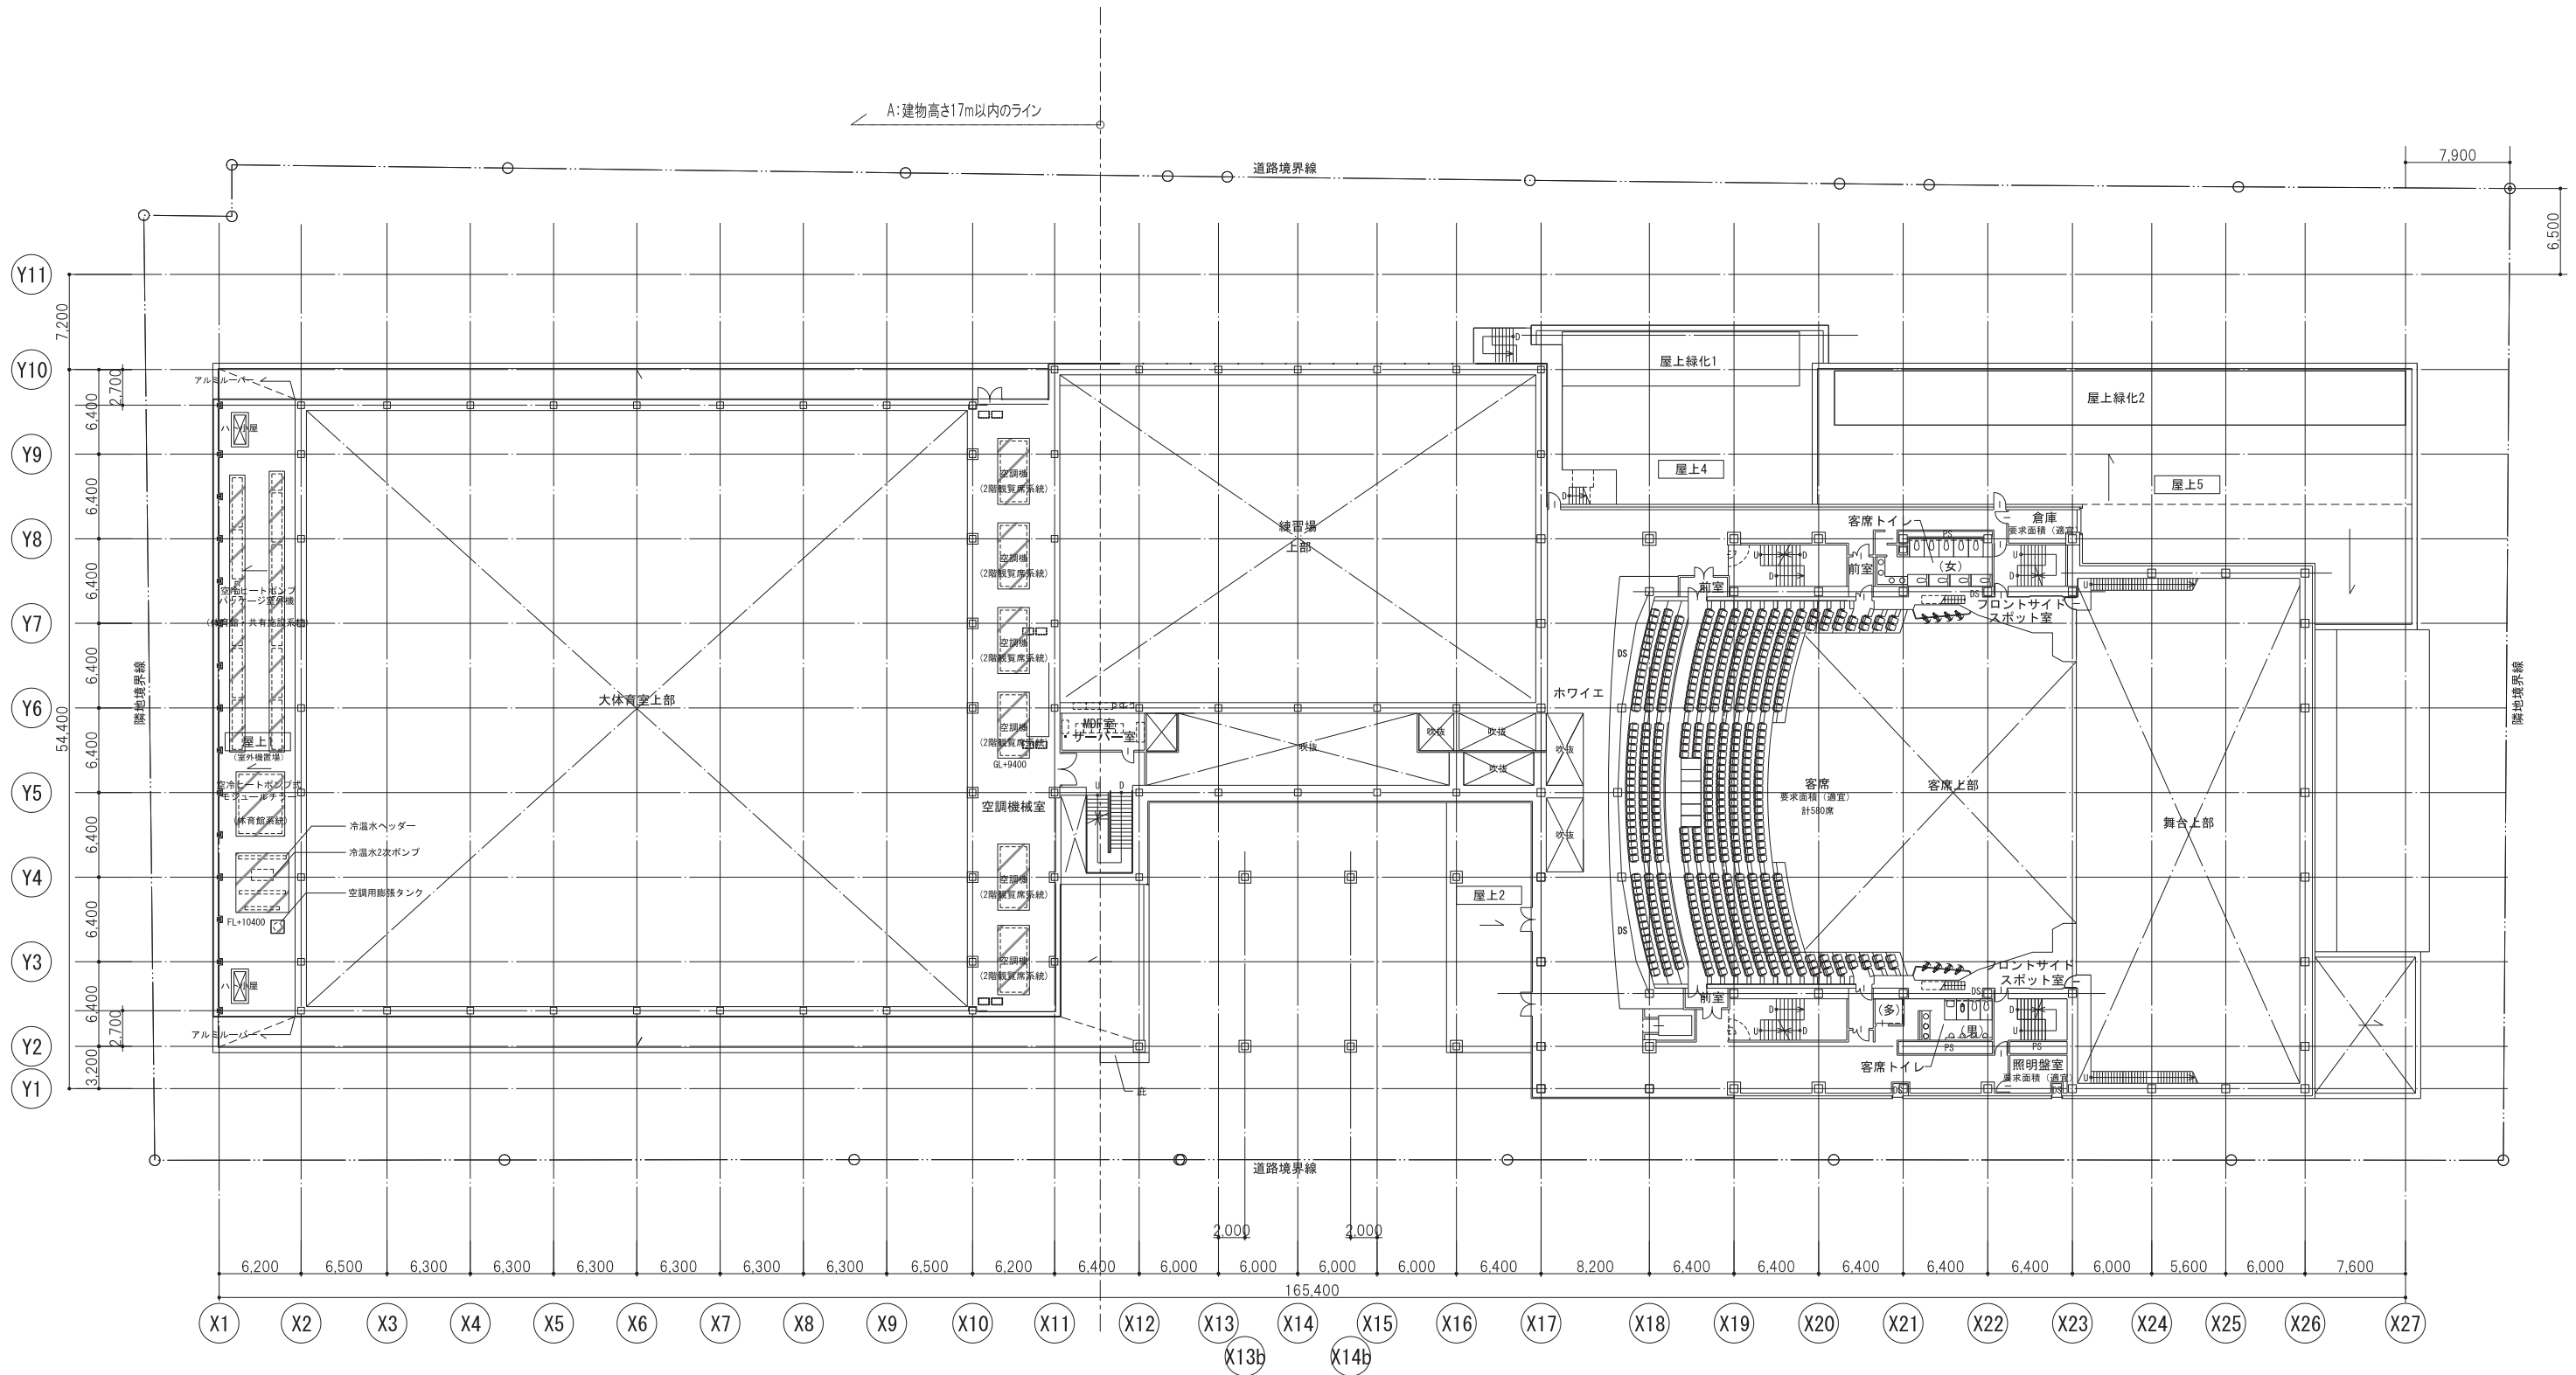

3階平面図

S=1:500



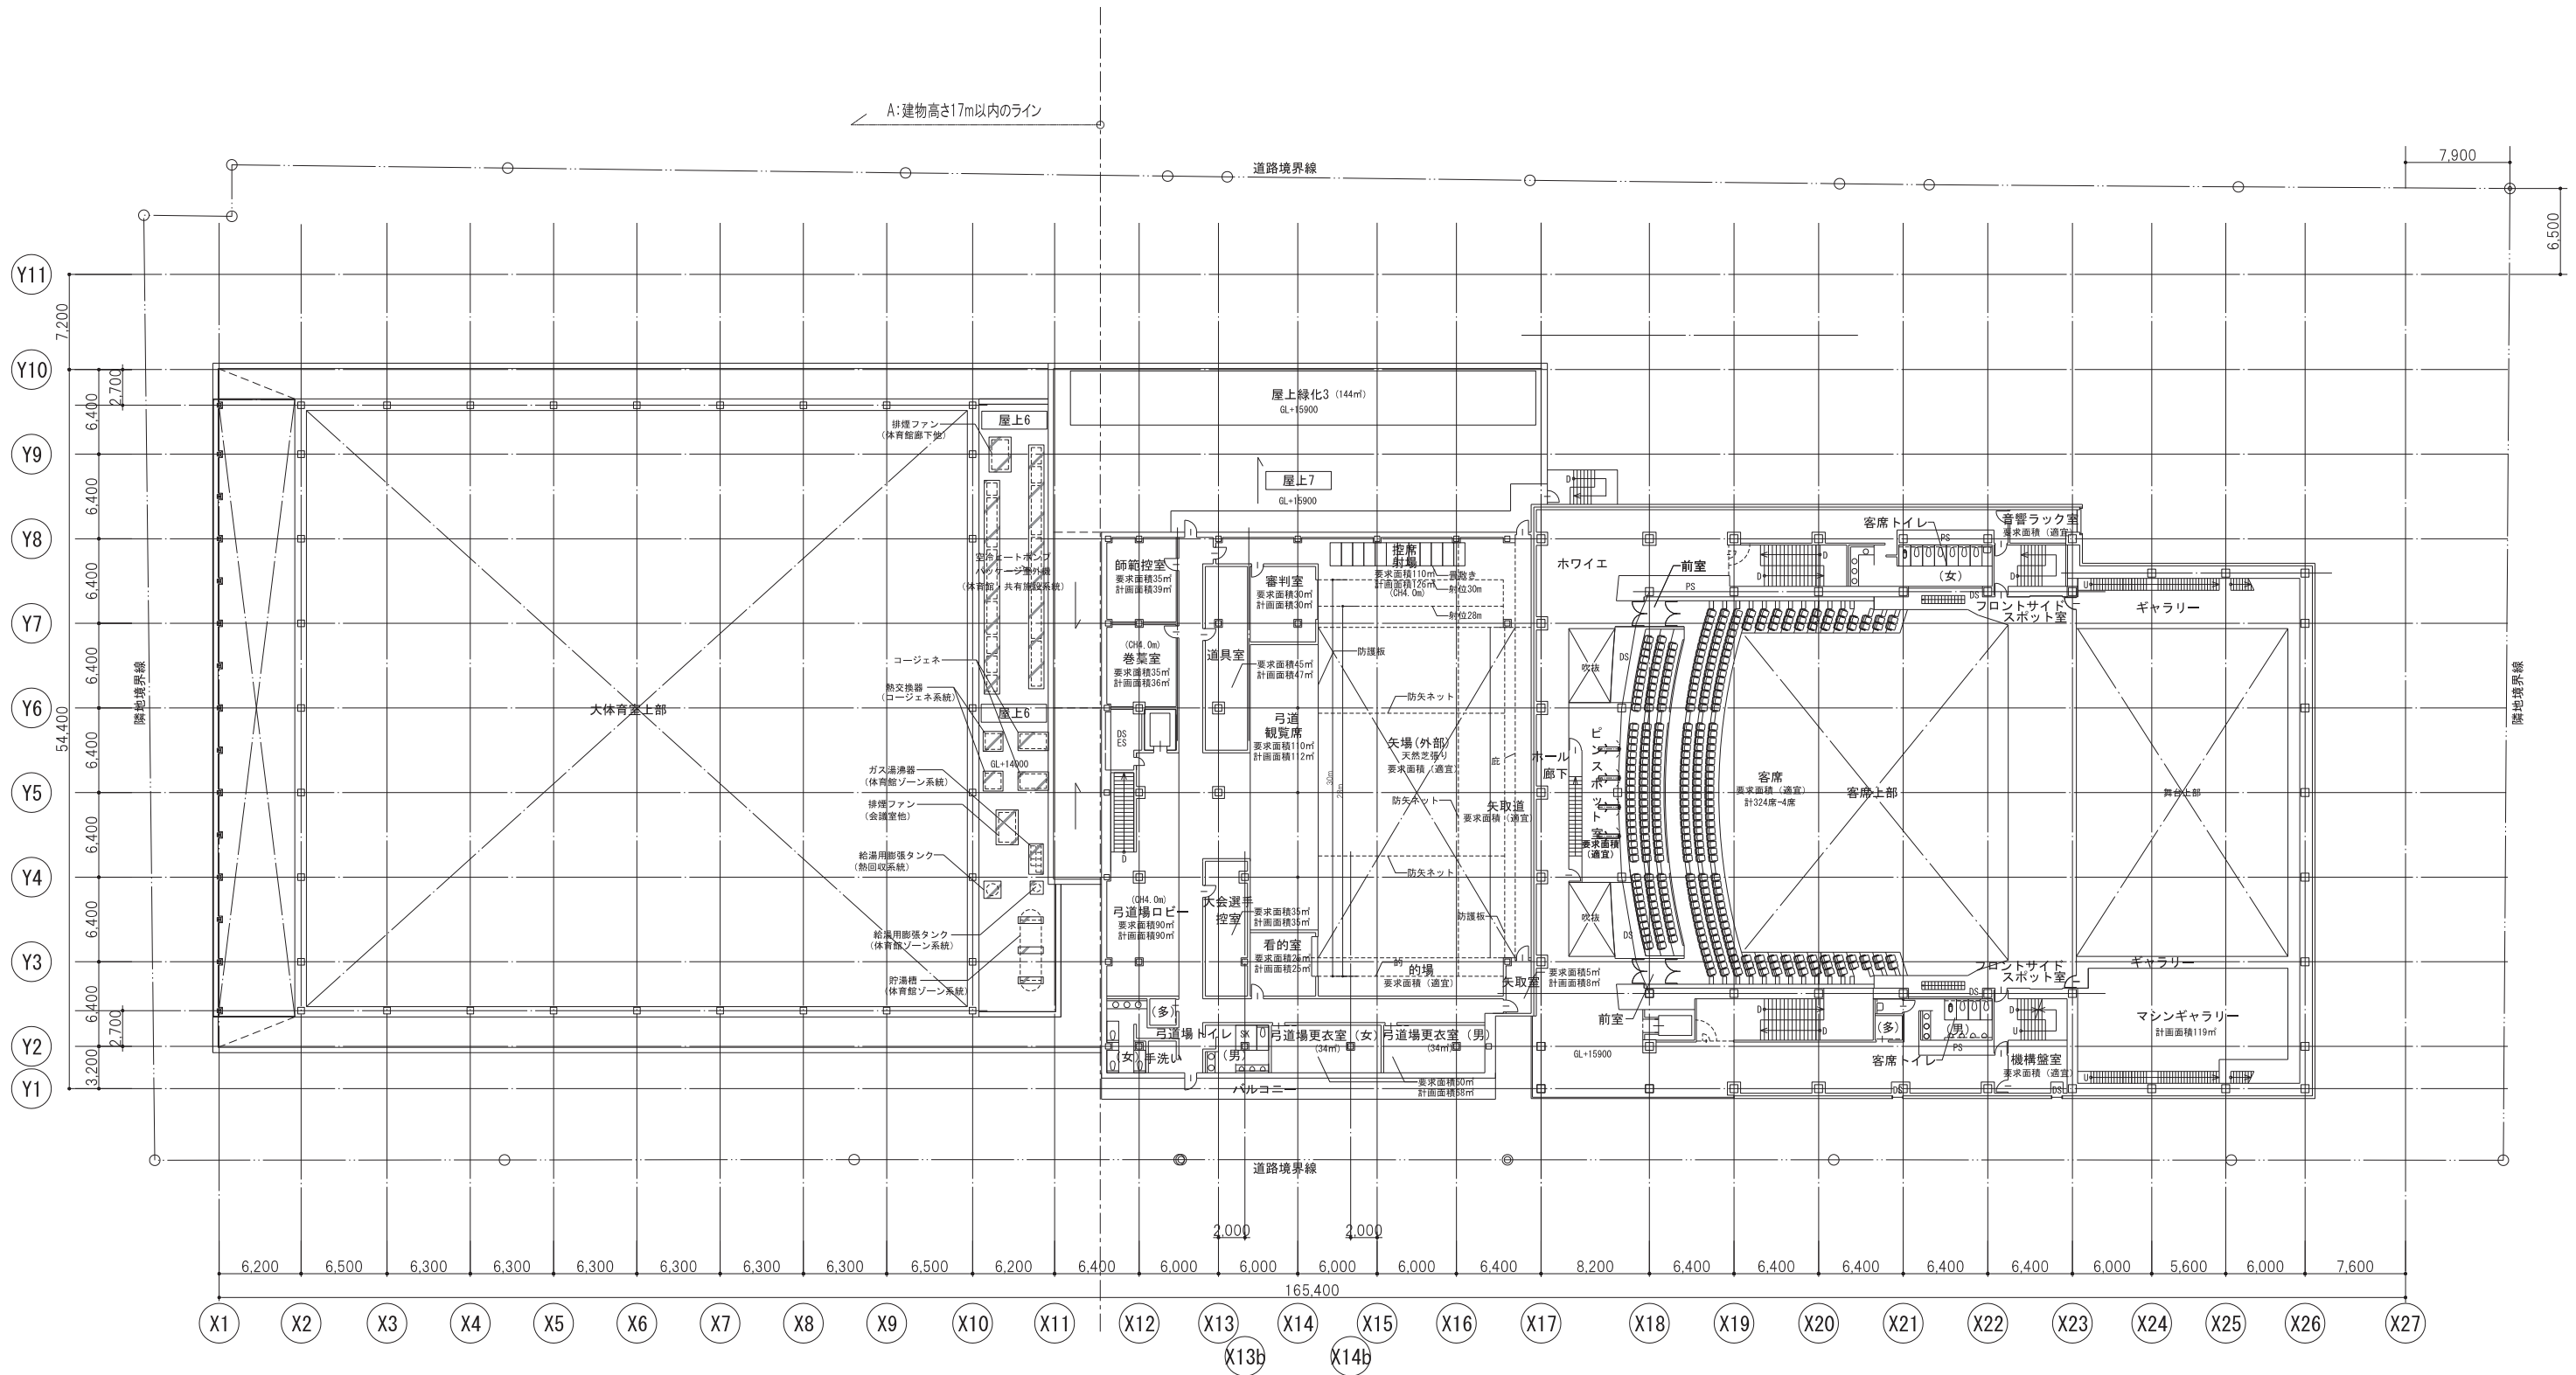

4階平面図

S=1:500